


PART OF THE W.1/2 OF SECTION 21, AND THE N.E.1/4, OF SECTION 20, T.7N., R.1E., S.L.B. & M.  
**RIVERS EDGE CLUSTER SUBDIVISION**

IN WEBER COUNTY  
 SCALE 1" = 100'

TAXING UNIT: 36

SEE PAGE 270

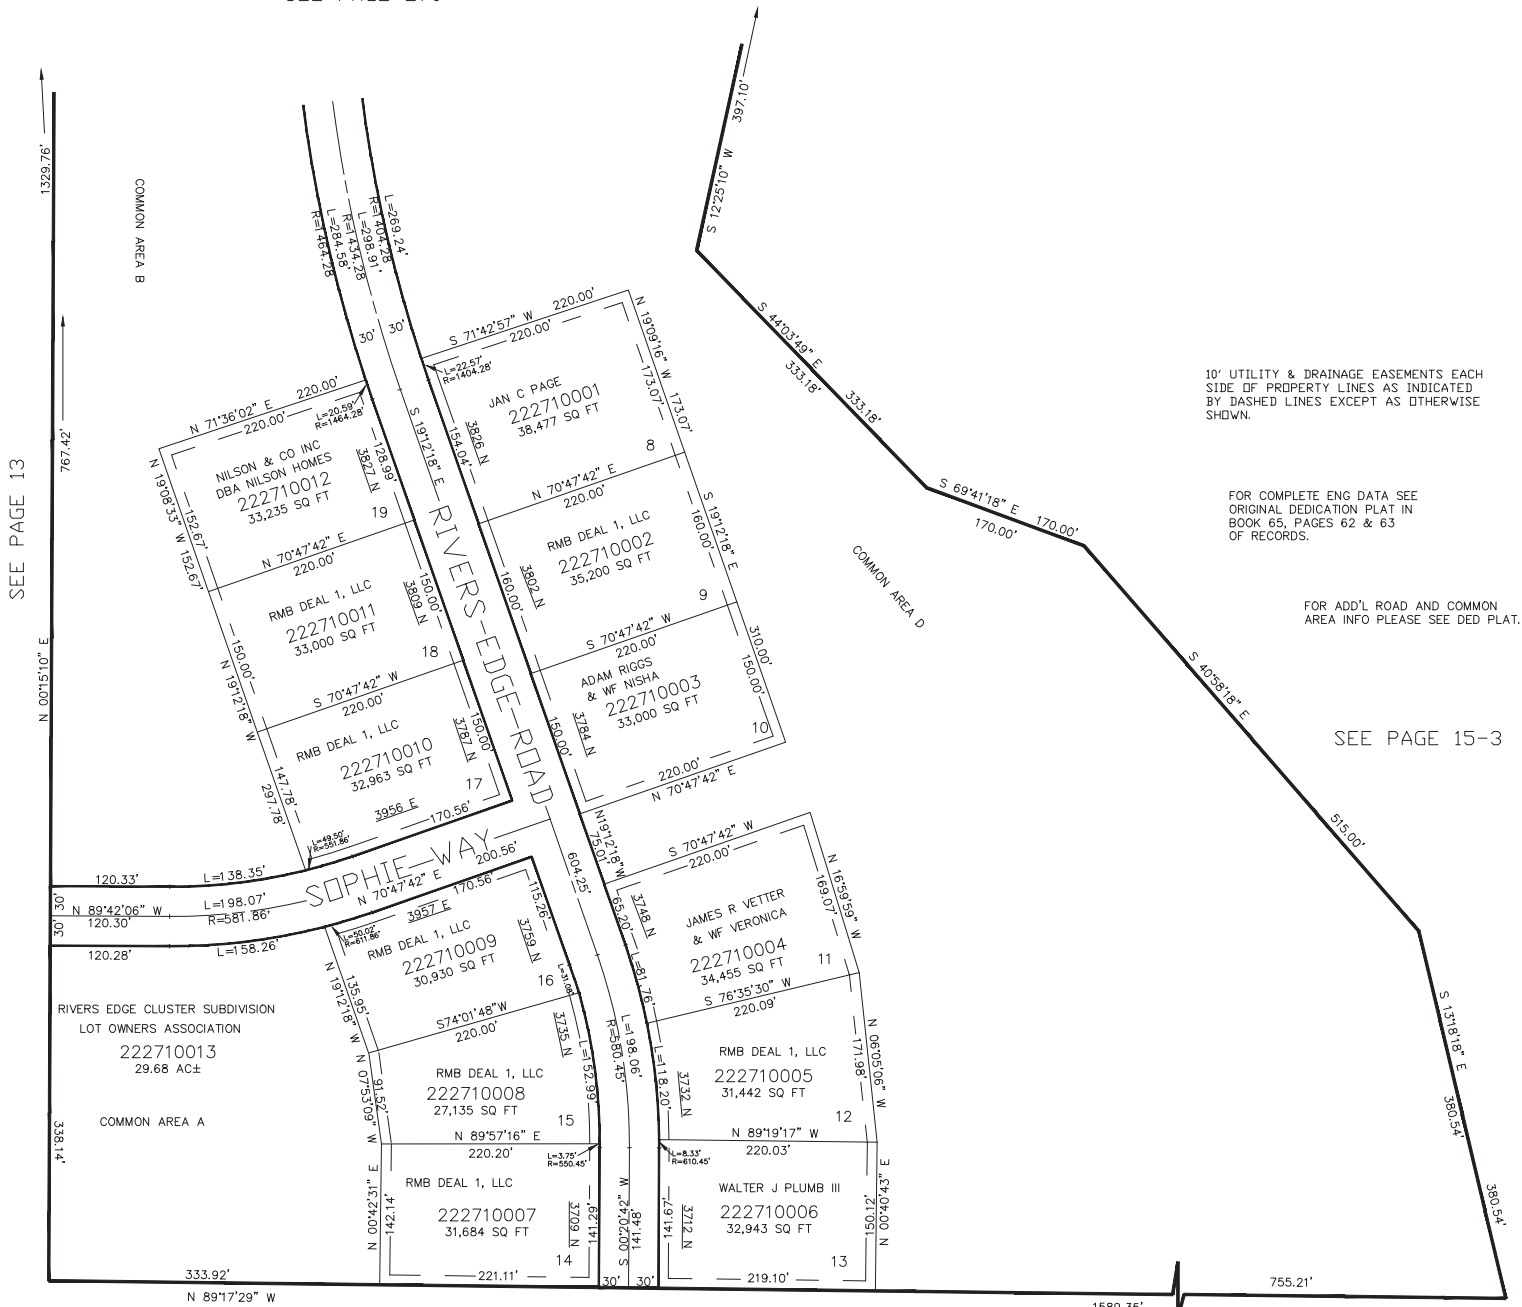

10' UTILITY & DRAINAGE EASEMENTS EACH SIDE OF PROPERTY LINES AS INDICATED BY DASHED LINES EXCEPT AS OTHERWISE SHOWN.

FOR COMPLETE ENG DATA SEE ORIGINAL DEDICATION PLAT IN BOOK 65, PAGES 62 & 63 OF RECORDS.

FOR ADD'L ROAD AND COMMON AREA INFO PLEASE SEE DED PLAT.

SEE PAGE 15-3

SEE PAGE 13